

FILE c:\dowl_pw\0412238\00466-A1nA2-TTL.dwg

FIRM DOWL

ADDRESS 9085 GLACIER HWY, JUNEAU, AK 99801

DATE 4/5/2024 15:39

LAYOUT A1

PHONE (907) 780-3533

DESIGNED MAF

CHECKED ARC/RDP

CERT. OF AUTH. # AEC1848

DRAFTED MAF

019000'38000'


SCALE IN FEET

019000'38000'

SCALE IN FEET

019000'38000'

SCALE IN FEET

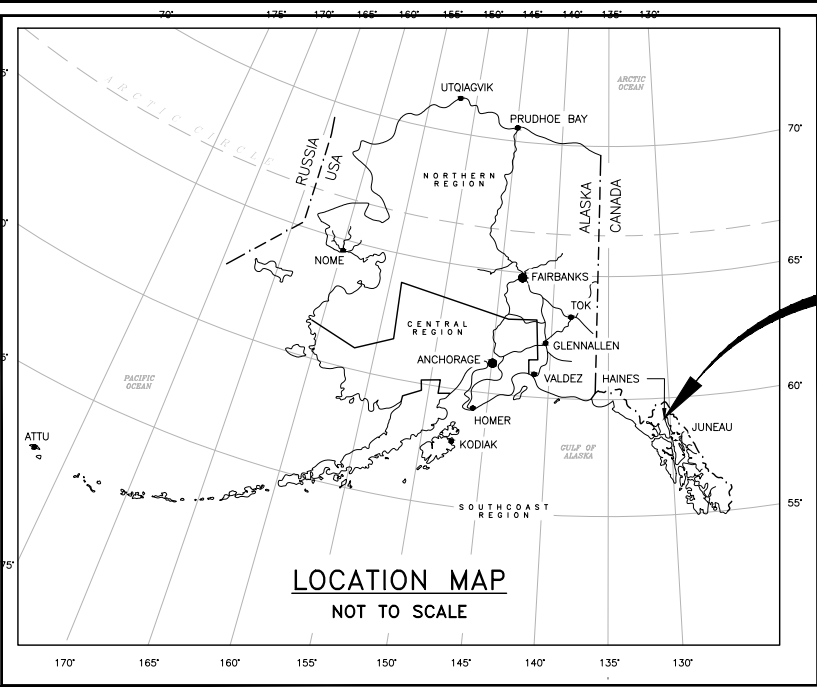

PROJECT
LOCATION
M&O STATION:
HAINES

STATE OF ALASKA
DEPARTMENT OF TRANSPORTATION
&
PUBLIC FACILITIES


PROPOSED HIGHWAY PROJECT

HAINES HWY / LUTAK ROAD – DEC 20 SE PR

0093007/SFHWHY00446

GRADING, DRAINAGE, GUARDRAIL, & ROCK FACING

NO.	DATE	REVISION	STATE	PROJECT DESIGNATION	YEAR	SHEET NO.	TOTAL SHEETS
			ALASKA	0093007/SFHWHY00446	2024	A1	28
CDS ROUTE: 298150			MILEPOINT: 0.5 TO 4.3				

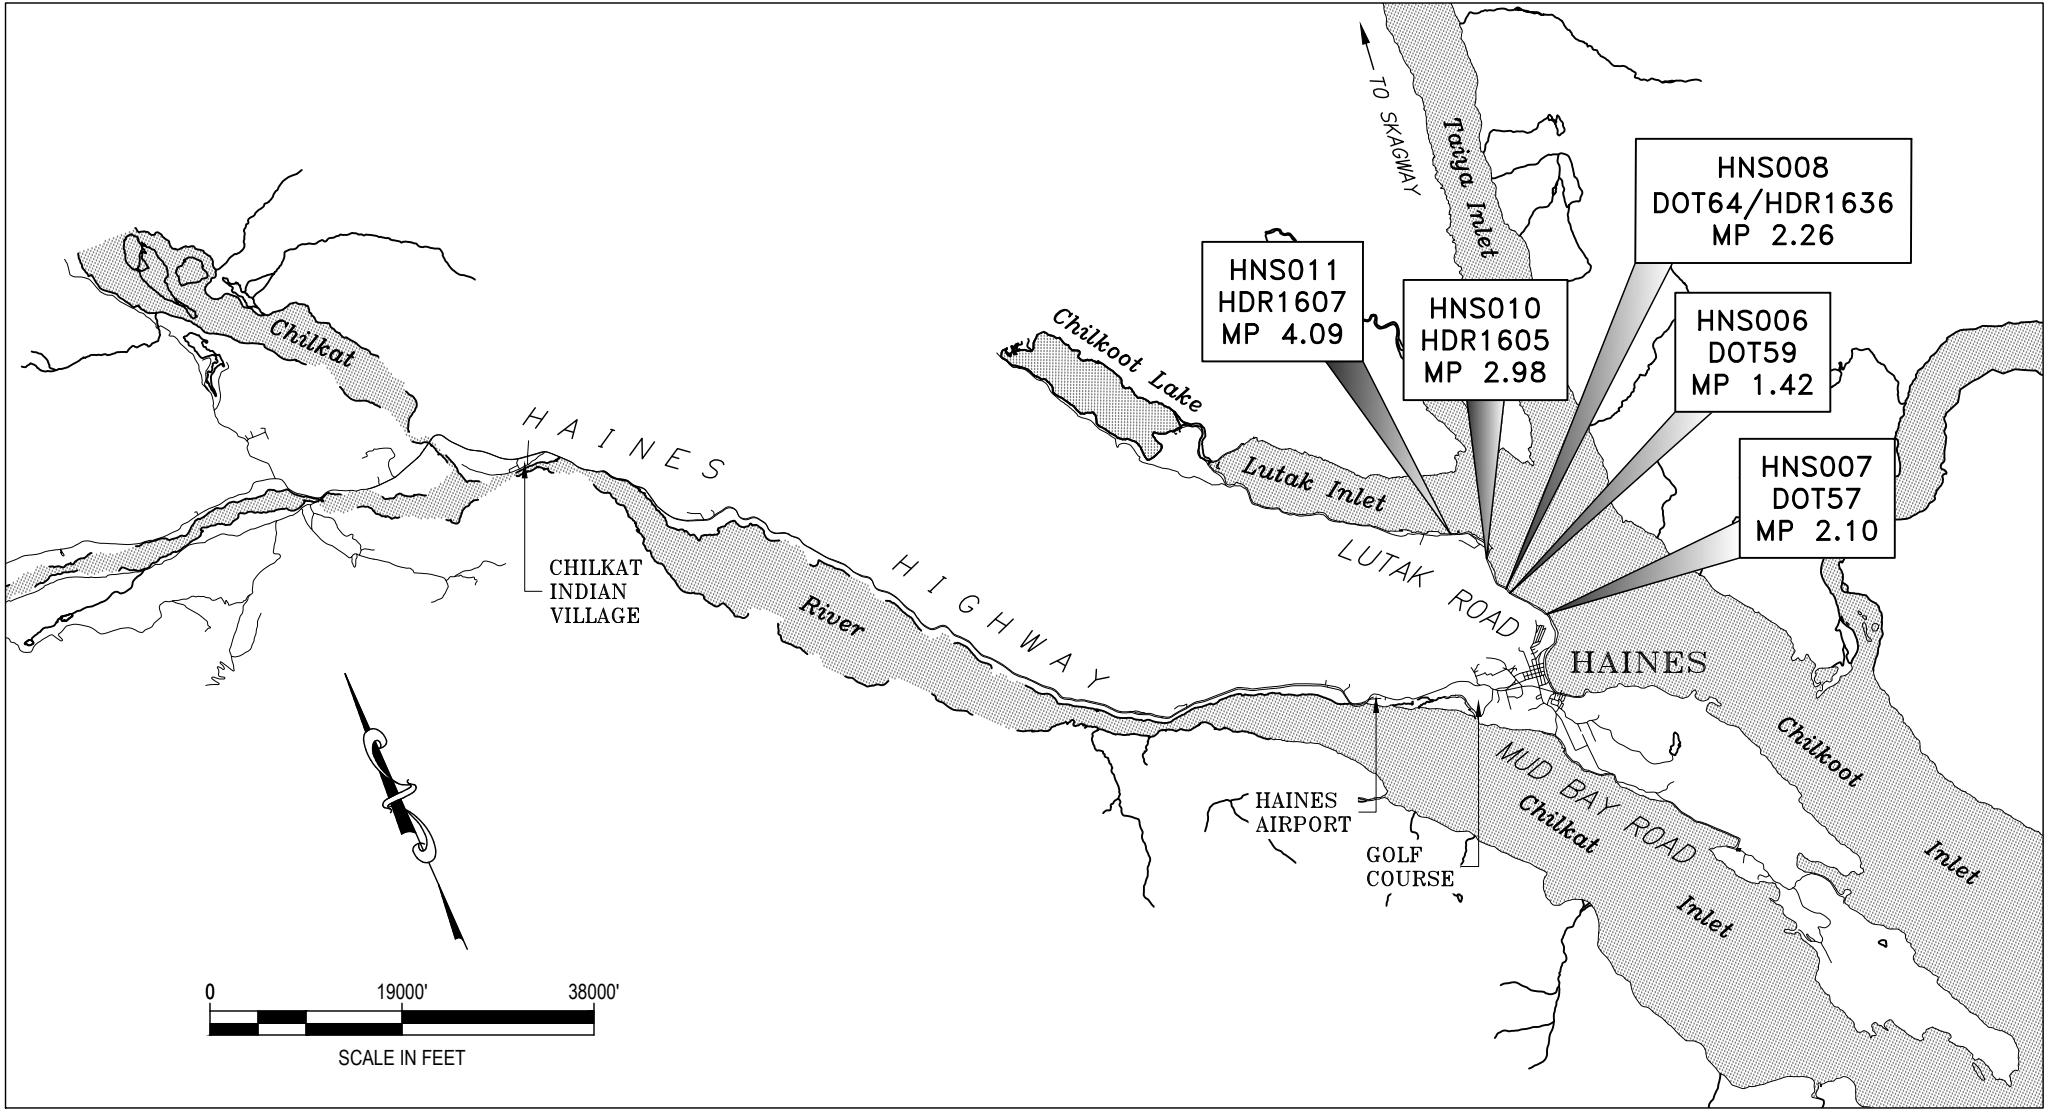

VICINITY MAP

DESIGN DESIGNATIONS

ADT (2022)	915
ADT (2035)	986
DHV (2022)	136
DHV (2035)	147
PERCENT TRUCKS (T)	10.26%
DIRECTIONAL SPLIT (D)	45–55%
DESIGN SPEED (V)	20–25 MPH

AARON R. CHRISTIE, P.E., PROJECT MANAGER
RICHARD D. PRIBYL, P.E., ENGINEER OF RECORD (EOR)
MAR ANGELO E. FERNANDEZ, DESIGNER
PLANS DEVELOPED BY: DOWL


STATE OF ALASKA
DEPARTMENT OF TRANSPORTATION
&
PUBLIC FACILITIES

APPROVED BY: _____ DATE _____


Kirk Miller, P.E.
Preconstruction Engineer, Southcoast Region
ACCEPTED FOR CONSTRUCTION: _____ DATE _____

Christopher Goins, P.E., C.M.
Regional Director, Southcoast Region

50% INFORMAL REV.
NOT FOR
CONSTRUCTION

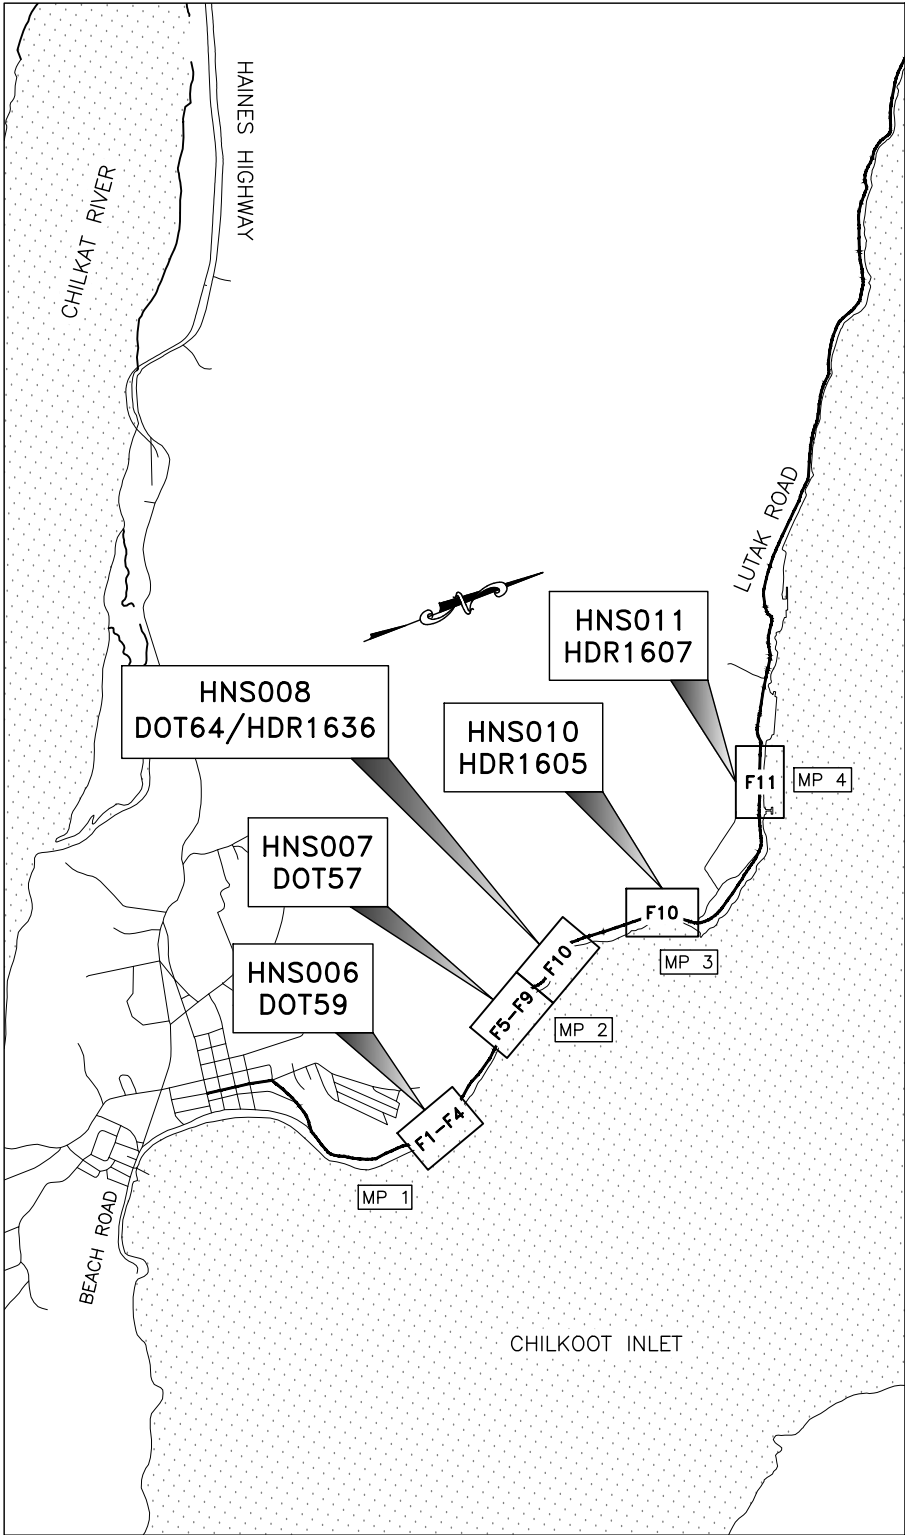

KEY MAP

 

NO.	DATE	REVISION	STATE	PROJECT DESIGNATION	YEAR	SHEET NO.	TOTAL SHEETS
			ALASKA	0093007/SFHWY00446	2024	A2	28

INDEX OF SHEETS

SHEET NO.	DESCRIPTION
A1	TITLE SHEET
A2-A3	GENERAL NOTES, SHEET LAYOUT, LEGEND, & ABBREVIATIONS
A4	SURVEY CONTROL
C1	ESTIMATE OF QUANTITIES
D1-D2	SUMMARY TABLES
E1-E7	DETAILS
F1-F11	SITE PLANS & PROFILES
Q1-Q2	EROSION AND SEDIMENT CONTROL PLANS
T1	TRAFFIC CONTROL PLAN

GENERAL NOTES:

- DO NOT MEASURE OFF OF PLANS.
- RIGHT-OF-WAY LINES WERE DETERMINED BASED ON DOT&PF AS-BUILTS, THE LOCATION OF THE RIGHT-OF-WAY LINES HAVE NOT BEEN SURVEYED.
- CONTAIN ALL CONSTRUCTION WITHIN RIGHT-OF-WAY. DO NOT DISPOSE OF EXCESS MATERIAL WITHIN THE RIGHT-OF-WAY, UNLESS SPECIFICALLY CALLED FOR IN THE PLANS.
- ALL PERMANENT AND TEMPORARY CONSTRUCTION EASEMENTS INDICATED ON THE PLANS ARE APPROXIMATE AND ARE CURRENTLY UNDER DEVELOPMENT.
- MAKE ALL PAVEMENT CUTS CLEAN, VERTICAL, AND TRUE TO REMOVAL LIMITS SHOWN ON PLANS.

THE FOLLOWING ALASKA STANDARD PLANS APPLY TO THIS PROJECT:

D-31.01
G-00.05, G-10.21



STATE OF ALASKA
DEPARTMENT OF TRANSPORTATION
AND PUBLIC FACILITIES
HAINES HWY / LUTAK ROAD
- DEC 20 SE PR
GENERAL NOTES AND
SHEET LAYOUT