


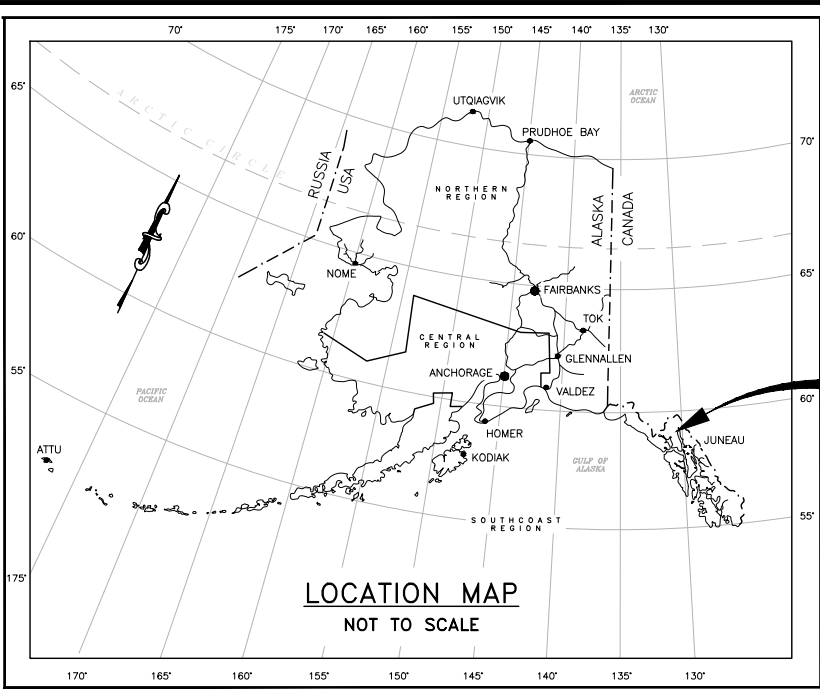


PROJECT
LOCATION

STATE OF ALASKA
DEPARTMENT OF TRANSPORTATION
&
PUBLIC FACILITIES

PROPOSED HIGHWAY PROJECT
HAINES HIGHWAY MPT 1 TO 9
— DEC 20 SE PR
0093006/SFHWHY00440
GRADING, DRAINAGE, PAVING, SLOPE STABILIZATION, ROCK FACING,
& EMBANKMENT REPAIR

PS&E Review
November 14, 2024
Date

NO.	DATE	REVISION	STATE	PROJECT DESIGNATION	YEAR	SHEET NO.	TOTAL SHEETS
			ALASKA	0093006/SFHWHY00440	2024	A1	21
			CDS ROUTE: 298000		MILEPOINT: 1.00 TO 8.10		

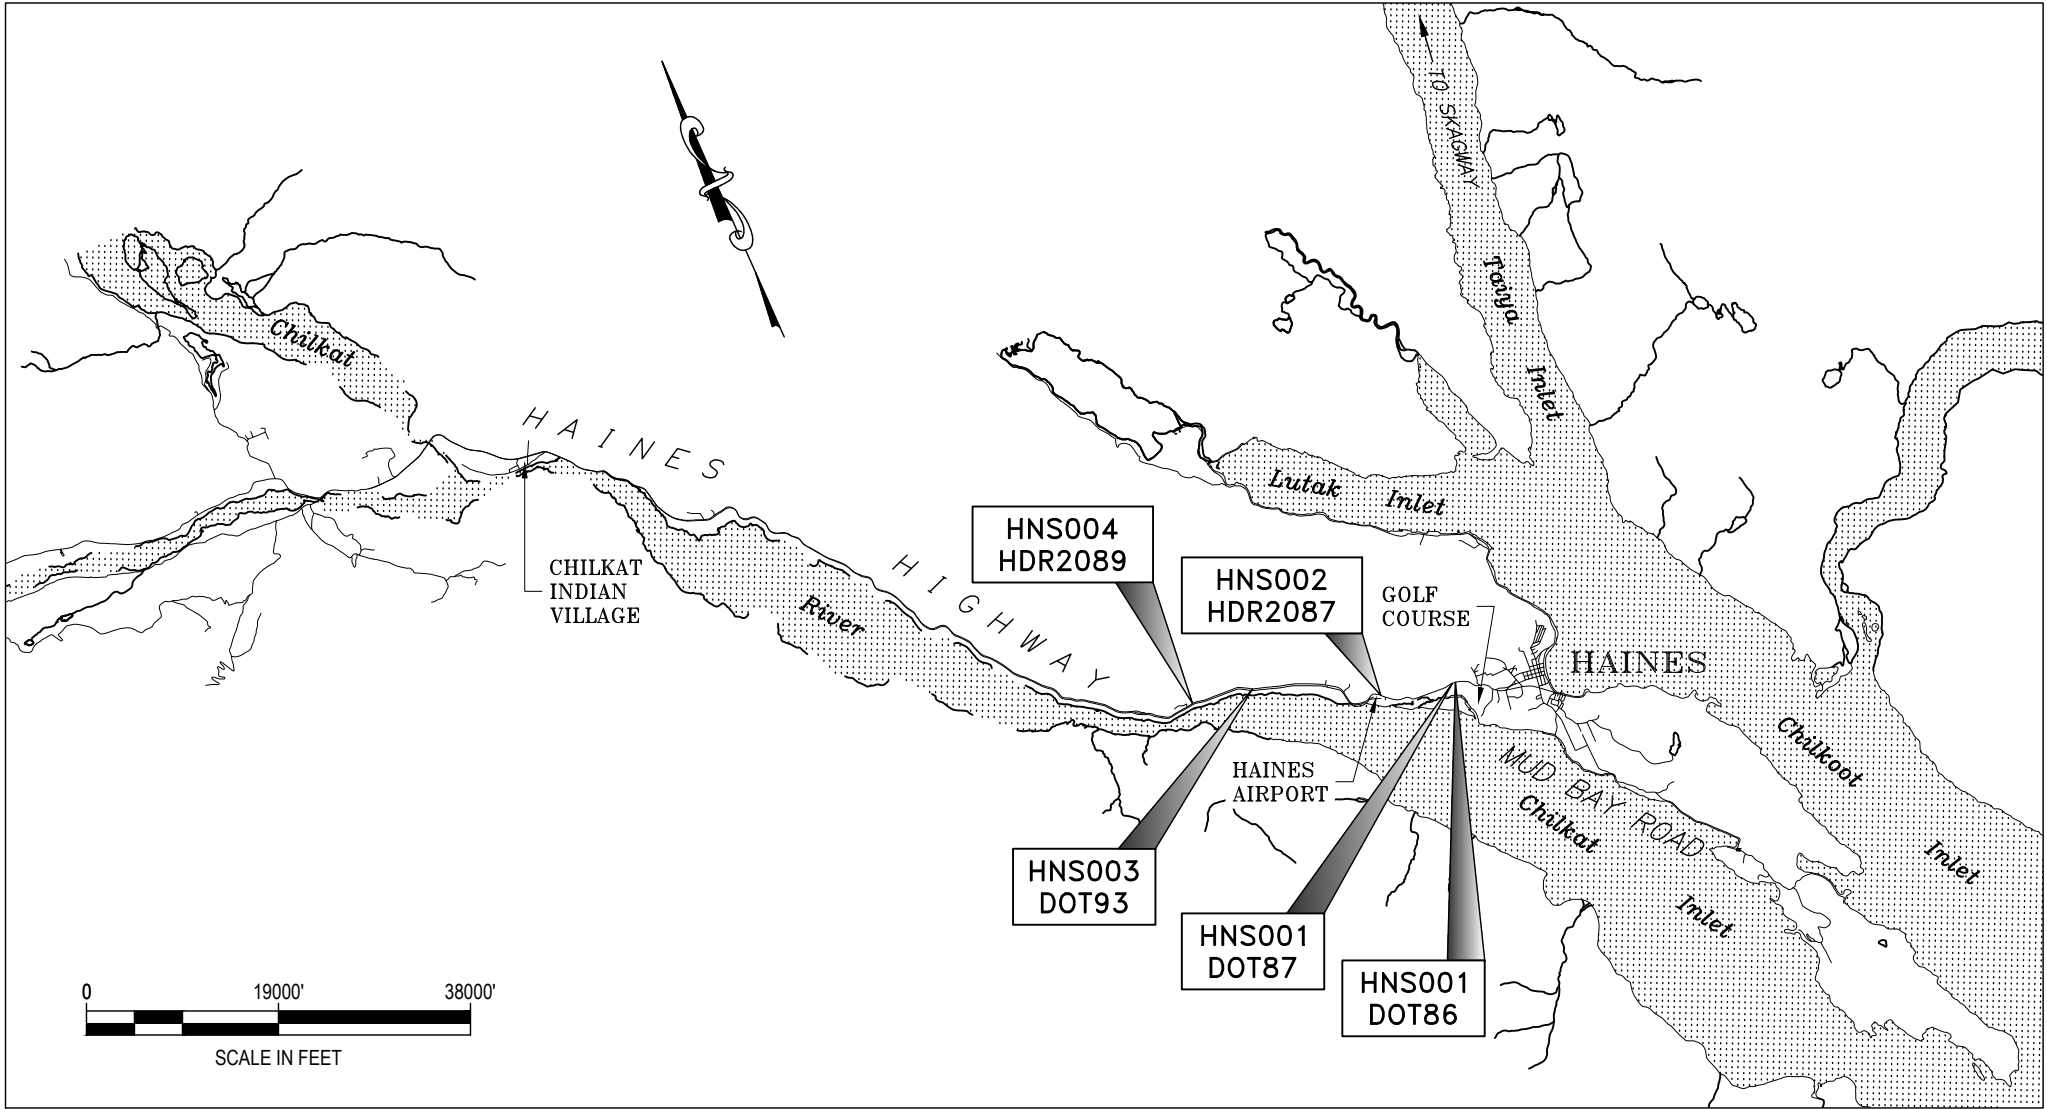


VICINITY MAP

DESIGN DESIGNATIONS	
ADT (2022)	1,100
ADT (2035)	1,186
DHV (2022)	164
DHV (2035)	177
PERCENT TRUCKS (T)	10.26%
DIRECTIONAL SPLIT (D)	45-55%
DESIGN SPEED (V)	55 MPH


USE THESE PLANS IN CONJUNCTION WITH THE
STATE OF ALASKA STANDARD SPECIFICATIONS FOR
HIGHWAY CONSTRUCTION, 2020 EDITION AND THE
PROJECT SPECIAL PROVISIONS.
AARON R. CHRISTIE, P.E., PROJECT MANAGER
RICHARD D. PRIBYL, P.E., PROJECT ENGINEER
MAR ANGELO E. FERNANDEZ, DESIGNER

PS&E REVIEW
NOT FOR
CONSTRUCTION

STATE OF ALASKA
DEPARTMENT OF TRANSPORTATION
&
PUBLIC FACILITIES
APPROVED BY: _____ DATE _____
Kirk Miller, P.E.
Preconstruction Engineer, Southcoast Region
ACCEPTED FOR CONSTRUCTION: _____ DATE _____
Christopher Goins, P.E., C.M.
Regional Director, Southcoast Region

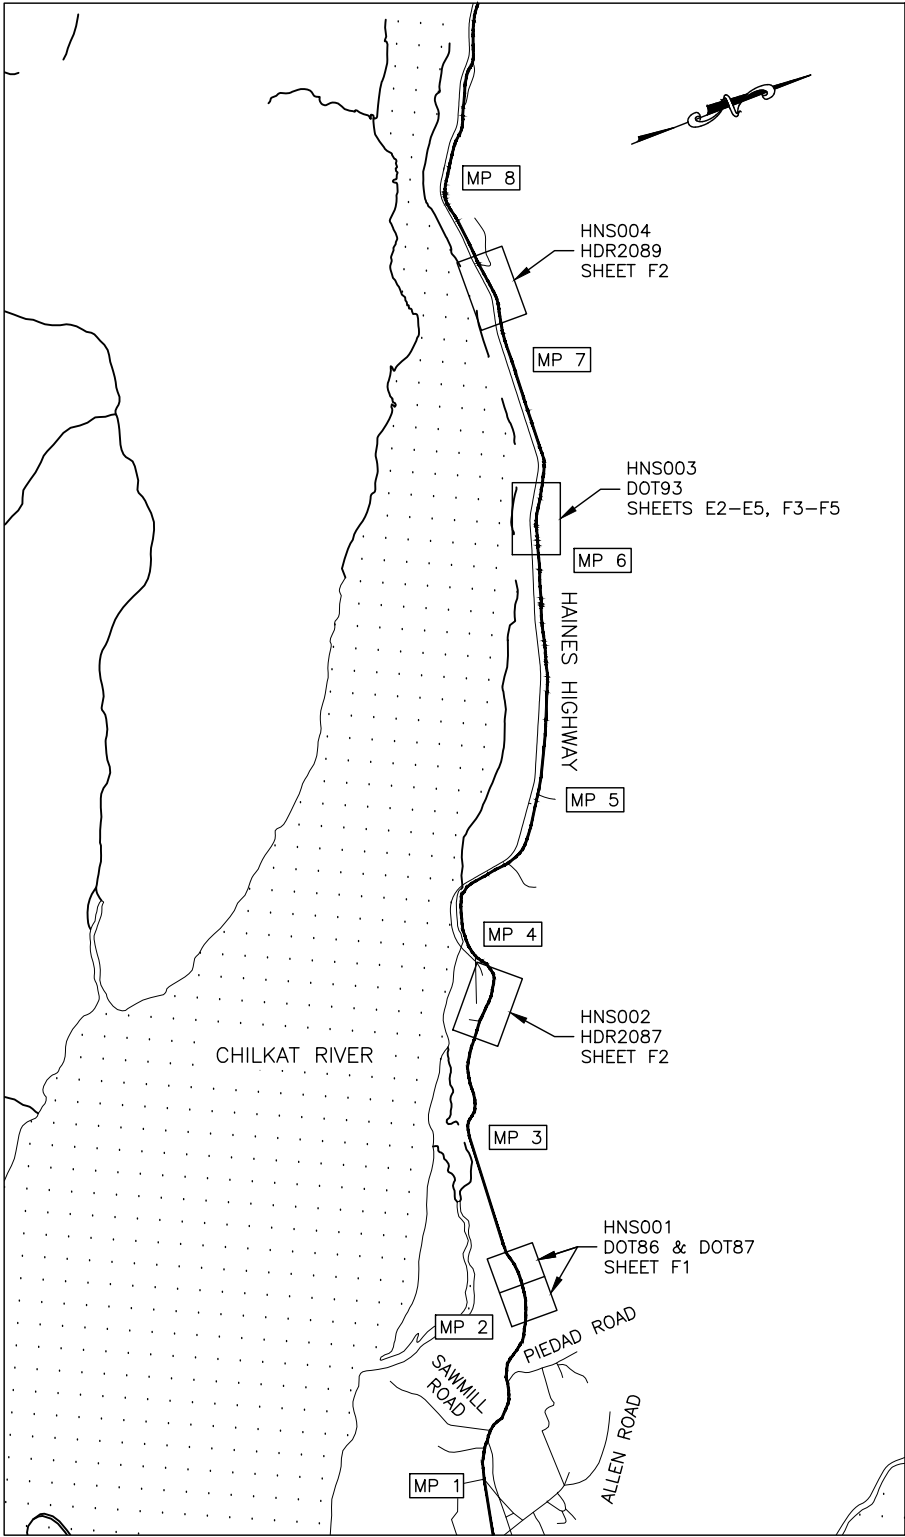

KEY MAP

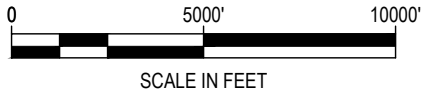

NO.	DATE	REVISION	STATE	PROJECT DESIGNATION	YEAR	SHEET NO.	TOTAL SHEETS
			ALASKA	0093006/SFHWY00440	2024	A2	23

INDEX OF SHEETS

SHEET NO.	DESCRIPTION
A1	TITLE SHEET
A2-A3	GENERAL NOTES, SHEET LAYOUT, LEGEND, & ABBREVIATIONS
A4-A6	SURVEY CONTROL SHEETS
B1	TYPICAL SECTIONS
C1	ESTIMATE OF QUANTITIES
D1	SUMMARY TABLES
E1-E5	DETAILS
F1-F5	PLANS
ESCP1-ESCP3	EROSION AND SEDIMENT CONTROL PLAN
T1	TRAFFIC CONTROL PLAN

GENERAL NOTES:

- MAKE ALL PAVEMENT CUTS CLEAN, VERTICAL, AND TRUE TO REMOVAL LIMITS SHOWN ON PLANS.
- DO NOT MEASURE OFF OF PLANS.

THE FOLLOWING STANDARD PLANS APPLY TO THIS PROJECT:

C-06.00, D-01.02, D-04.22



STATE OF ALASKA
DEPARTMENT OF TRANSPORTATION
AND PUBLIC FACILITIES

HNS HAINES HIGHWAY MPT 1-9
- DEC 20 SE PR

GENERAL NOTES AND
SHEET LAYOUT